

NOTES

Conserved

This drawing is to be read in conjunction with engineers' drawings.

All dimensions are in mm unless otherwise specified.

Drawings are not to be scaled. Only figured dimensions to be used. The contractor must check & verify all the dimensions before commencement of the work.



Approved
Jury

[illegible]

THE GOVERNMENT OF THE REPUBLIC OF KENYA

General
This drawing is to be read in conjunction with engineer's drawings. All dimensions are in mm unless otherwise specified.
Drawings are not to be scaled. Only figured dimensions to be used. The contractor must check a verify all dimensions before commencement of the work.




ARCH. JOSEPHAT NYANGWESO
DIRECTOR OF PUBLIC WORKS
23 MAY 2023
BUSIA COUNTY
Sign _____

REVISIONS			
no	date	description	initials
1			

PROJECT:
PROPOSED CIAP AGGREGATION
WAREHOUSES

Drawing title		
Warehouse - Ground Floor		
Client		
Series	Drawing No.	
Design	Symbol	Date

APPROVED
Arch. L.M. Wachman CHIEF ARCHITECT

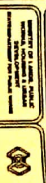


THE GOVERNMENT OF THE REPUBLIC OF KENYA


PROJECT: PROPOSED GIAP AGGREGATION WAREHOUSES	
DRAWING TITLE: Warehouse - First Floor	
CHIEF ARCHITECT:	
APPROVED:	S.P. S.A. M. Mungu
CHECKED:	S.S.A. C. Chaga
DRAWN:	S.S.A. R. Chaga
SCALE:	Drawing No.
DATE:	SIGNATURE:
REVISIONS:	
NO.	DATE
DESCRIPTION	BY

ARCH. JOSEPHAT NYANGWESO
 DIRECTOR OF PUBLIC WORKS
 23 MAY 2023
 BUSIA COUNTY
 Sign

Advanced drawings
 Approved
 JH

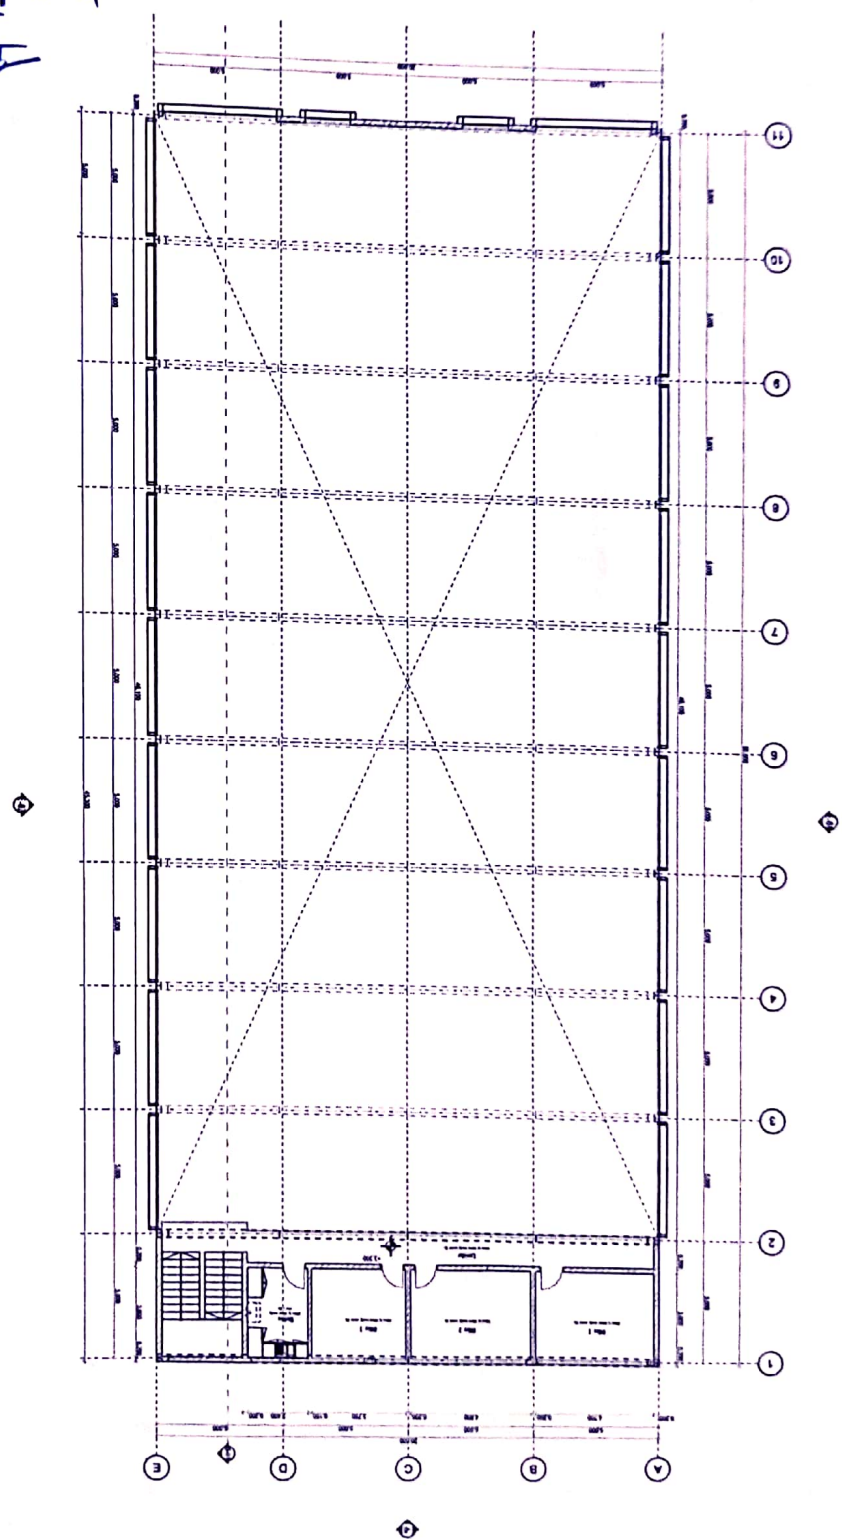


General Note:
 This drawing is to be read in conjunction with
 approved drawings.
 All dimensions are in mm unless otherwise
 specified.
 Drawings are not to be scaled. Only figures
 shown on the drawing should be used.
 Check & verify all dimensions before
 commencement of the work.

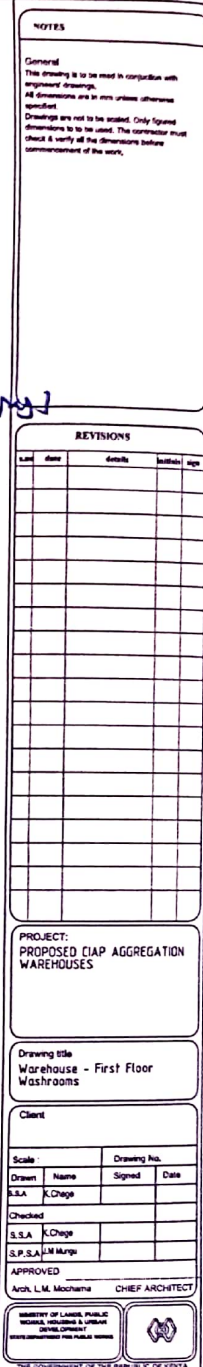



Advanced drawings
Approved
Tuz


Comment:
This drawing is to be used in conjunction with engineering drawings.
All dimensions are in millimeters unless otherwise specified.
Dimensions are not to be scaled. Only figured dimensions are to be used. The contractor must check & verify all the dimensions before commencement of the work.

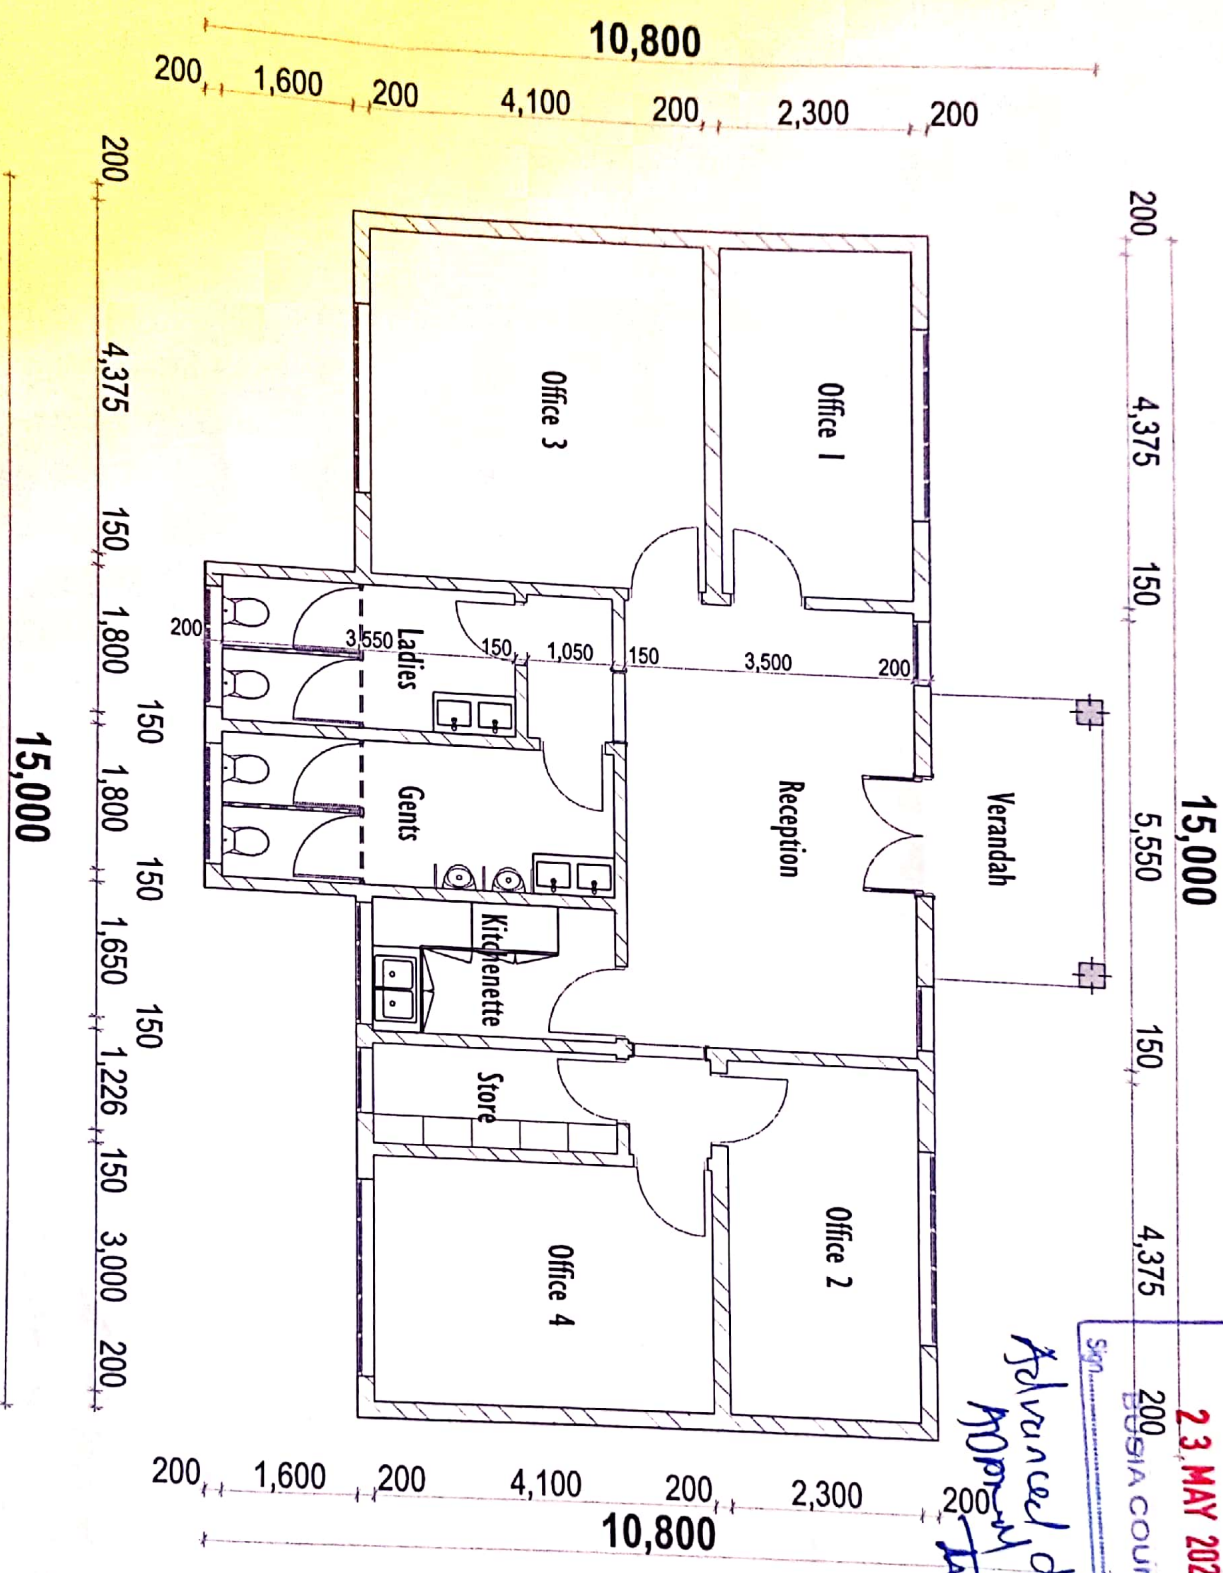

*Advanced drawings
10/05/2023*

ARCH. JOSEPHAT NYAMWESHO
DIRECTOR OF PUBLIC WORKS
23 MAY 2023
BUGSIA COUNTY

REVISIONS <table border="1"> <thead> <tr> <th>No.</th> <th>Date</th> <th>By</th> <th>Description</th> </tr> </thead> <tbody> <tr><td> </td><td> </td><td> </td><td> </td></tr> <tr><td> </td><td> </td><td> </td><td> </td></tr> <tr><td> </td><td> </td><td> </td><td> </td></tr> <tr><td> </td><td> </td><td> </td><td> </td></tr> <tr><td> </td><td> </td><td> </td><td> </td></tr> <tr><td> </td><td> </td><td> </td><td> </td></tr> <tr><td> </td><td> </td><td> </td><td> </td></tr> <tr><td> </td><td> </td><td> </td><td> </td></tr> <tr><td> </td><td> </td><td> </td><td> </td></tr> <tr><td> </td><td> </td><td> </td><td> </td></tr> </tbody> </table>		No.	Date	By	Description	
No.	Date	By	Description	
PROJECT: PROPOSED GAP AGGREGATION WAREHOUSES	
Drawing title: Office Block	
Client: [Blank]	
Scale: Drawing No.: Date: Name: Checked: S.S.A. / Change: S.P. S.A. / [Blank]	

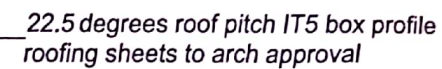

+2.850
1 Story

+2.850
1 Story

GENTS

steel casement window to
schedule

2,250-

naturalstone keyed to approval
±0.000
0 Ground Floor

±0.000
nd Floor

FRONT ELEVATION


ARCH. JOSEPHAT NYANGWESO
DIRECTOR OF PUBLIC WORKS

23 MAY 2023

BUSIA COUNTY

Sia

Advanced drawing

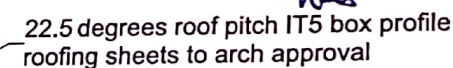

+2.850
1 Story

+2.850

1 Story

—plaster painted to approval

concrete moulding to arch approval

—naturalstone keyed to approval

±0.000
nd Floor


± 0.000

0 Ground Floor

SIDE ELEVATION


THE GOVERNMENT OF THE REPUBLIC OF KENYA

PUMPHOUSE FLOOR PLAN
SCALE 1:20

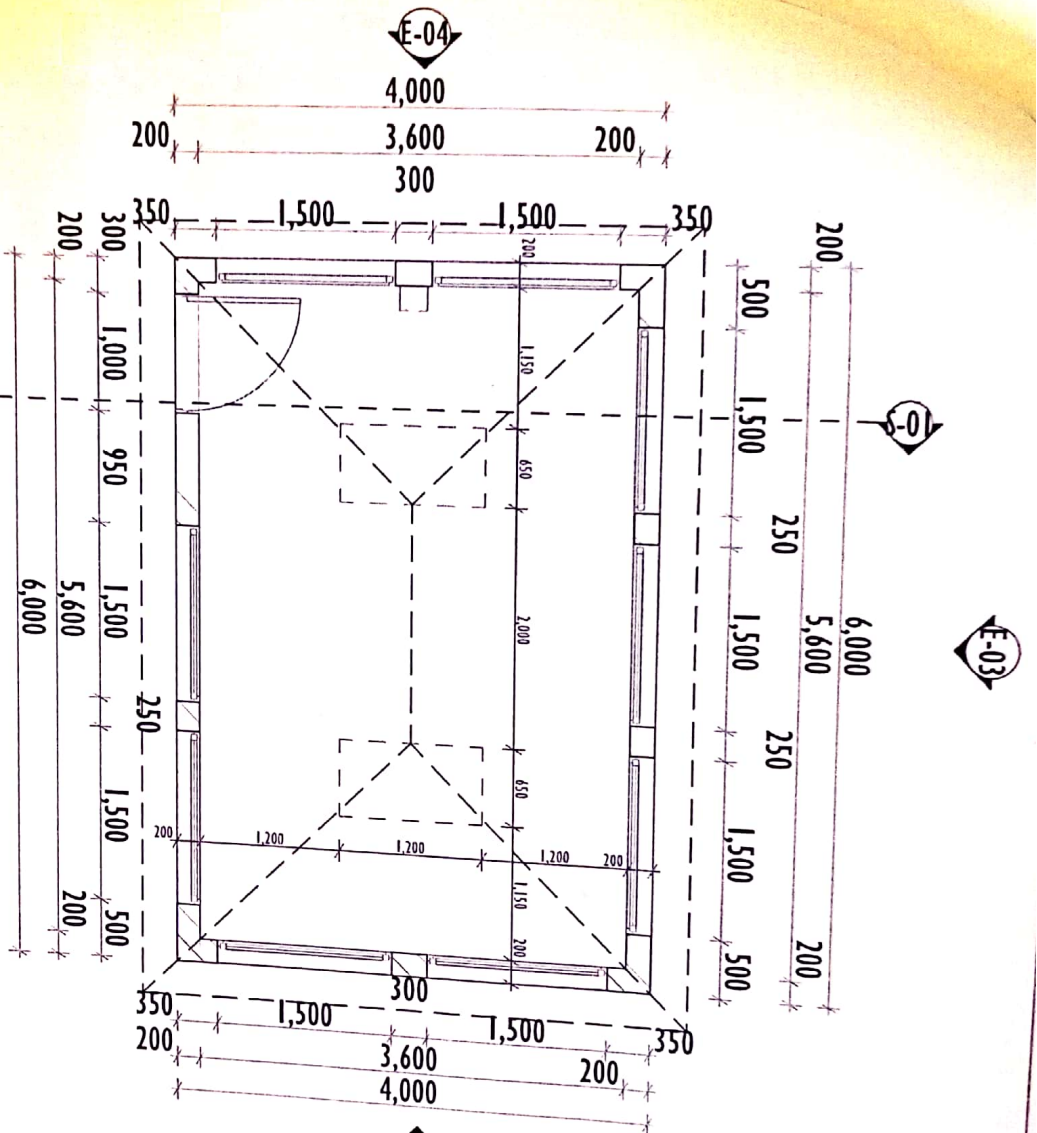

ARCH. JOSEPHAT NYANGWESO
DIRECTOR OF PUBLIC WORKS
BUSIA COUNTY
23 MAY 2023
Approved
Signature

SECTION 01
SCALE 1:50

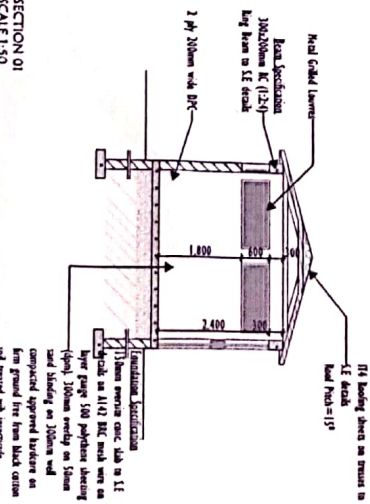


ELEVATION 02
SCALE 1:50



ELEVATION 03
SCALE 1:50



ELEVATION 04
SCALE 1:50



ELEVATION 01
SCALE 1:50
























Caution!
This drawing is to be used in conjunction with engineering drawings.
All dimensions are in mm unless otherwise specified.
Drawings are not to be scaled. Only figures dimensioned to 10 mm are used. The contractor must check & verify all the dimensions before commencement of the work.

PROJECT:
PROPOSED CIAP AGGREGATION
WAREHOUSES

Drawing title
POWERHOUSE

CHIEF ARCHITECT


ARCH. JOSEPHAI NYANGWESO
DIRECTOR OF PUBLIC WORKS

23 MAY 2023



BUSIA COUNTY

Sign

SECTION OF
SCALE 1:50

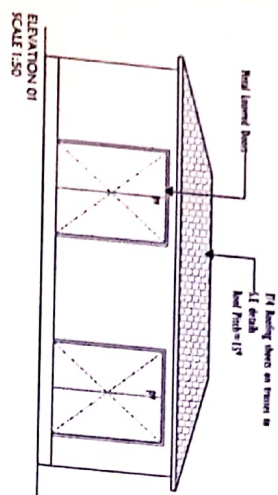

ELEVATION 02
SCALE 1:50

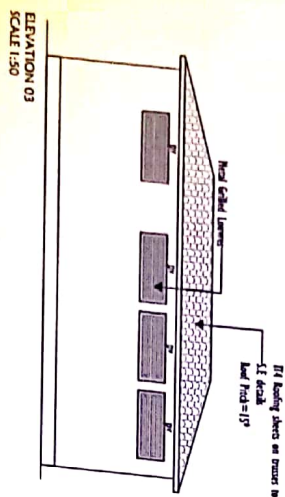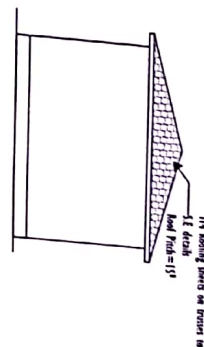

ELEVATION 04
SCALE 1:50

